

1 FIRST FLOOR / SITE PLAN
1/16" = 1'-0"





AMBRA APARTMENTS

901-987 N. RENGSTORFF AVENUE

MOUNTAIN VIEW, CA

Date:	AUG/2023	Drawing Title:	SITE & 1ST FLOOR PLAN
Scale:		Sheet No.:	A1
Revisions:		of	Sheets

LPMD Architects
1288 Kifer Road, Unit 206,
Sunnyvale, CA 94086
Telephone : 408-992-0280
Fax : 408-992-0281

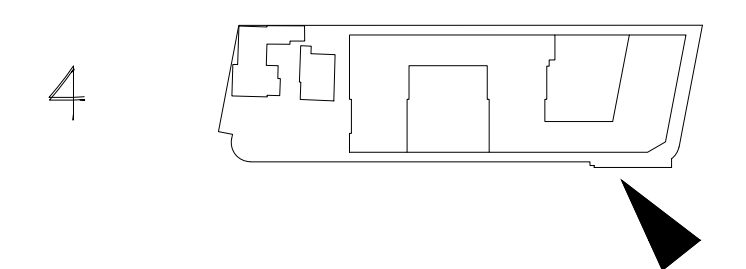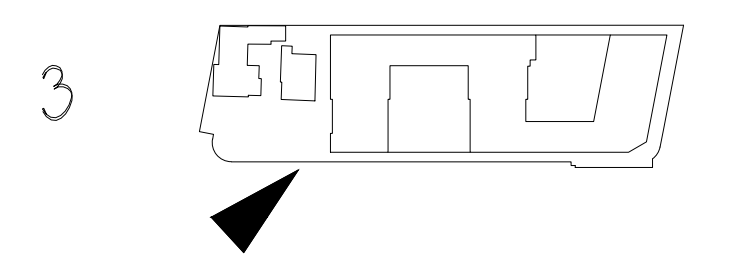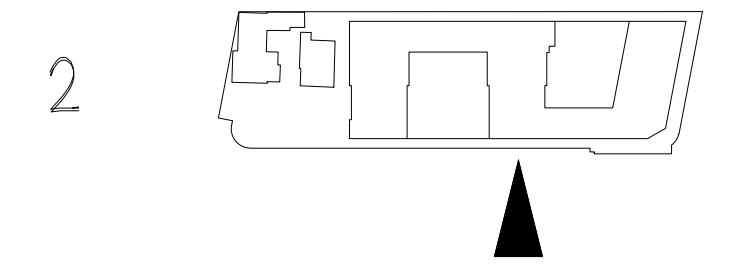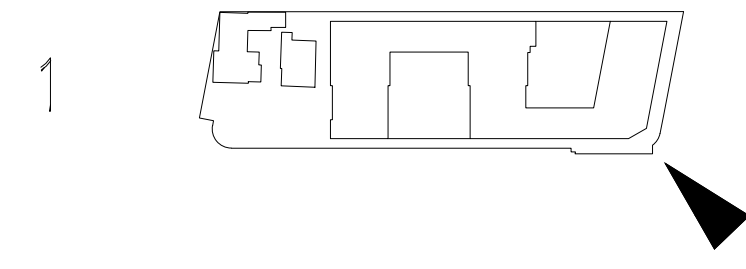

AMBRA APARTMENTS
 901-987 N. RENGSTORFF AVENUE
 MOUNTAIN VIEW, CA

Date: AUG/2023

Drawing Title:

Scale:

PERSPECTIVES

Revisions:

Sheet No.:

A11

of

Sheets

LPMD
Architects

1288 Kifer Road, Unit 206,
 Sunnyvale, CA 94086
 Telephone : 408-992-0280
 Fax : 408-992-0281