






1 FIRST FLOOR / SITE PLAN
1/16" = 1'-0"

AMBRA APARTMENTS

901-987 N. RENGSTORFF AVENUE

MOUNTAIN VIEW, CA

Date: OCT/2023	Drawing Title:	COLORED SITE PLAN A.11	LPMD Architects 1288 Kifer Road, Unit 206, Sunnyvale, CA 94086 Telephone : 408-992-0280 Fax : 408-992-0281
Scale:	Sheet No.:		
Revisions:	of		
	Sheets		

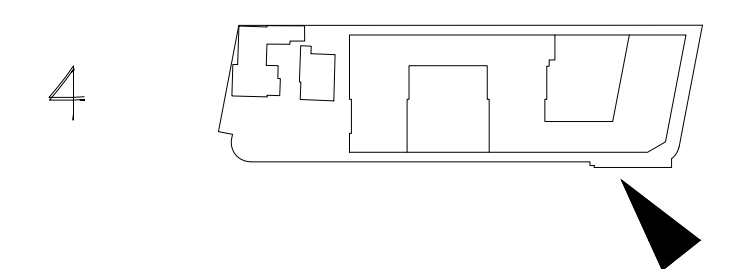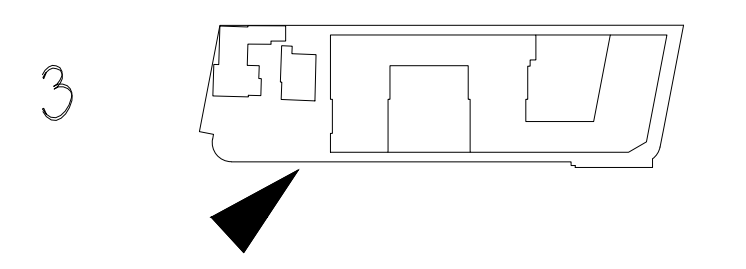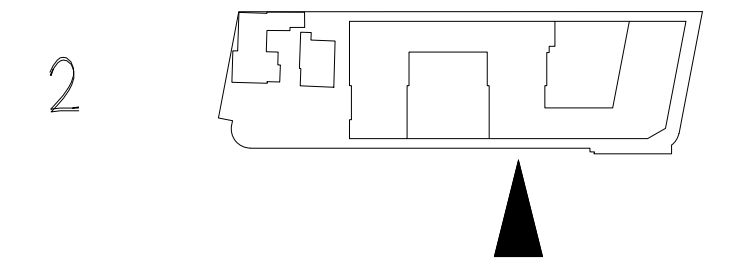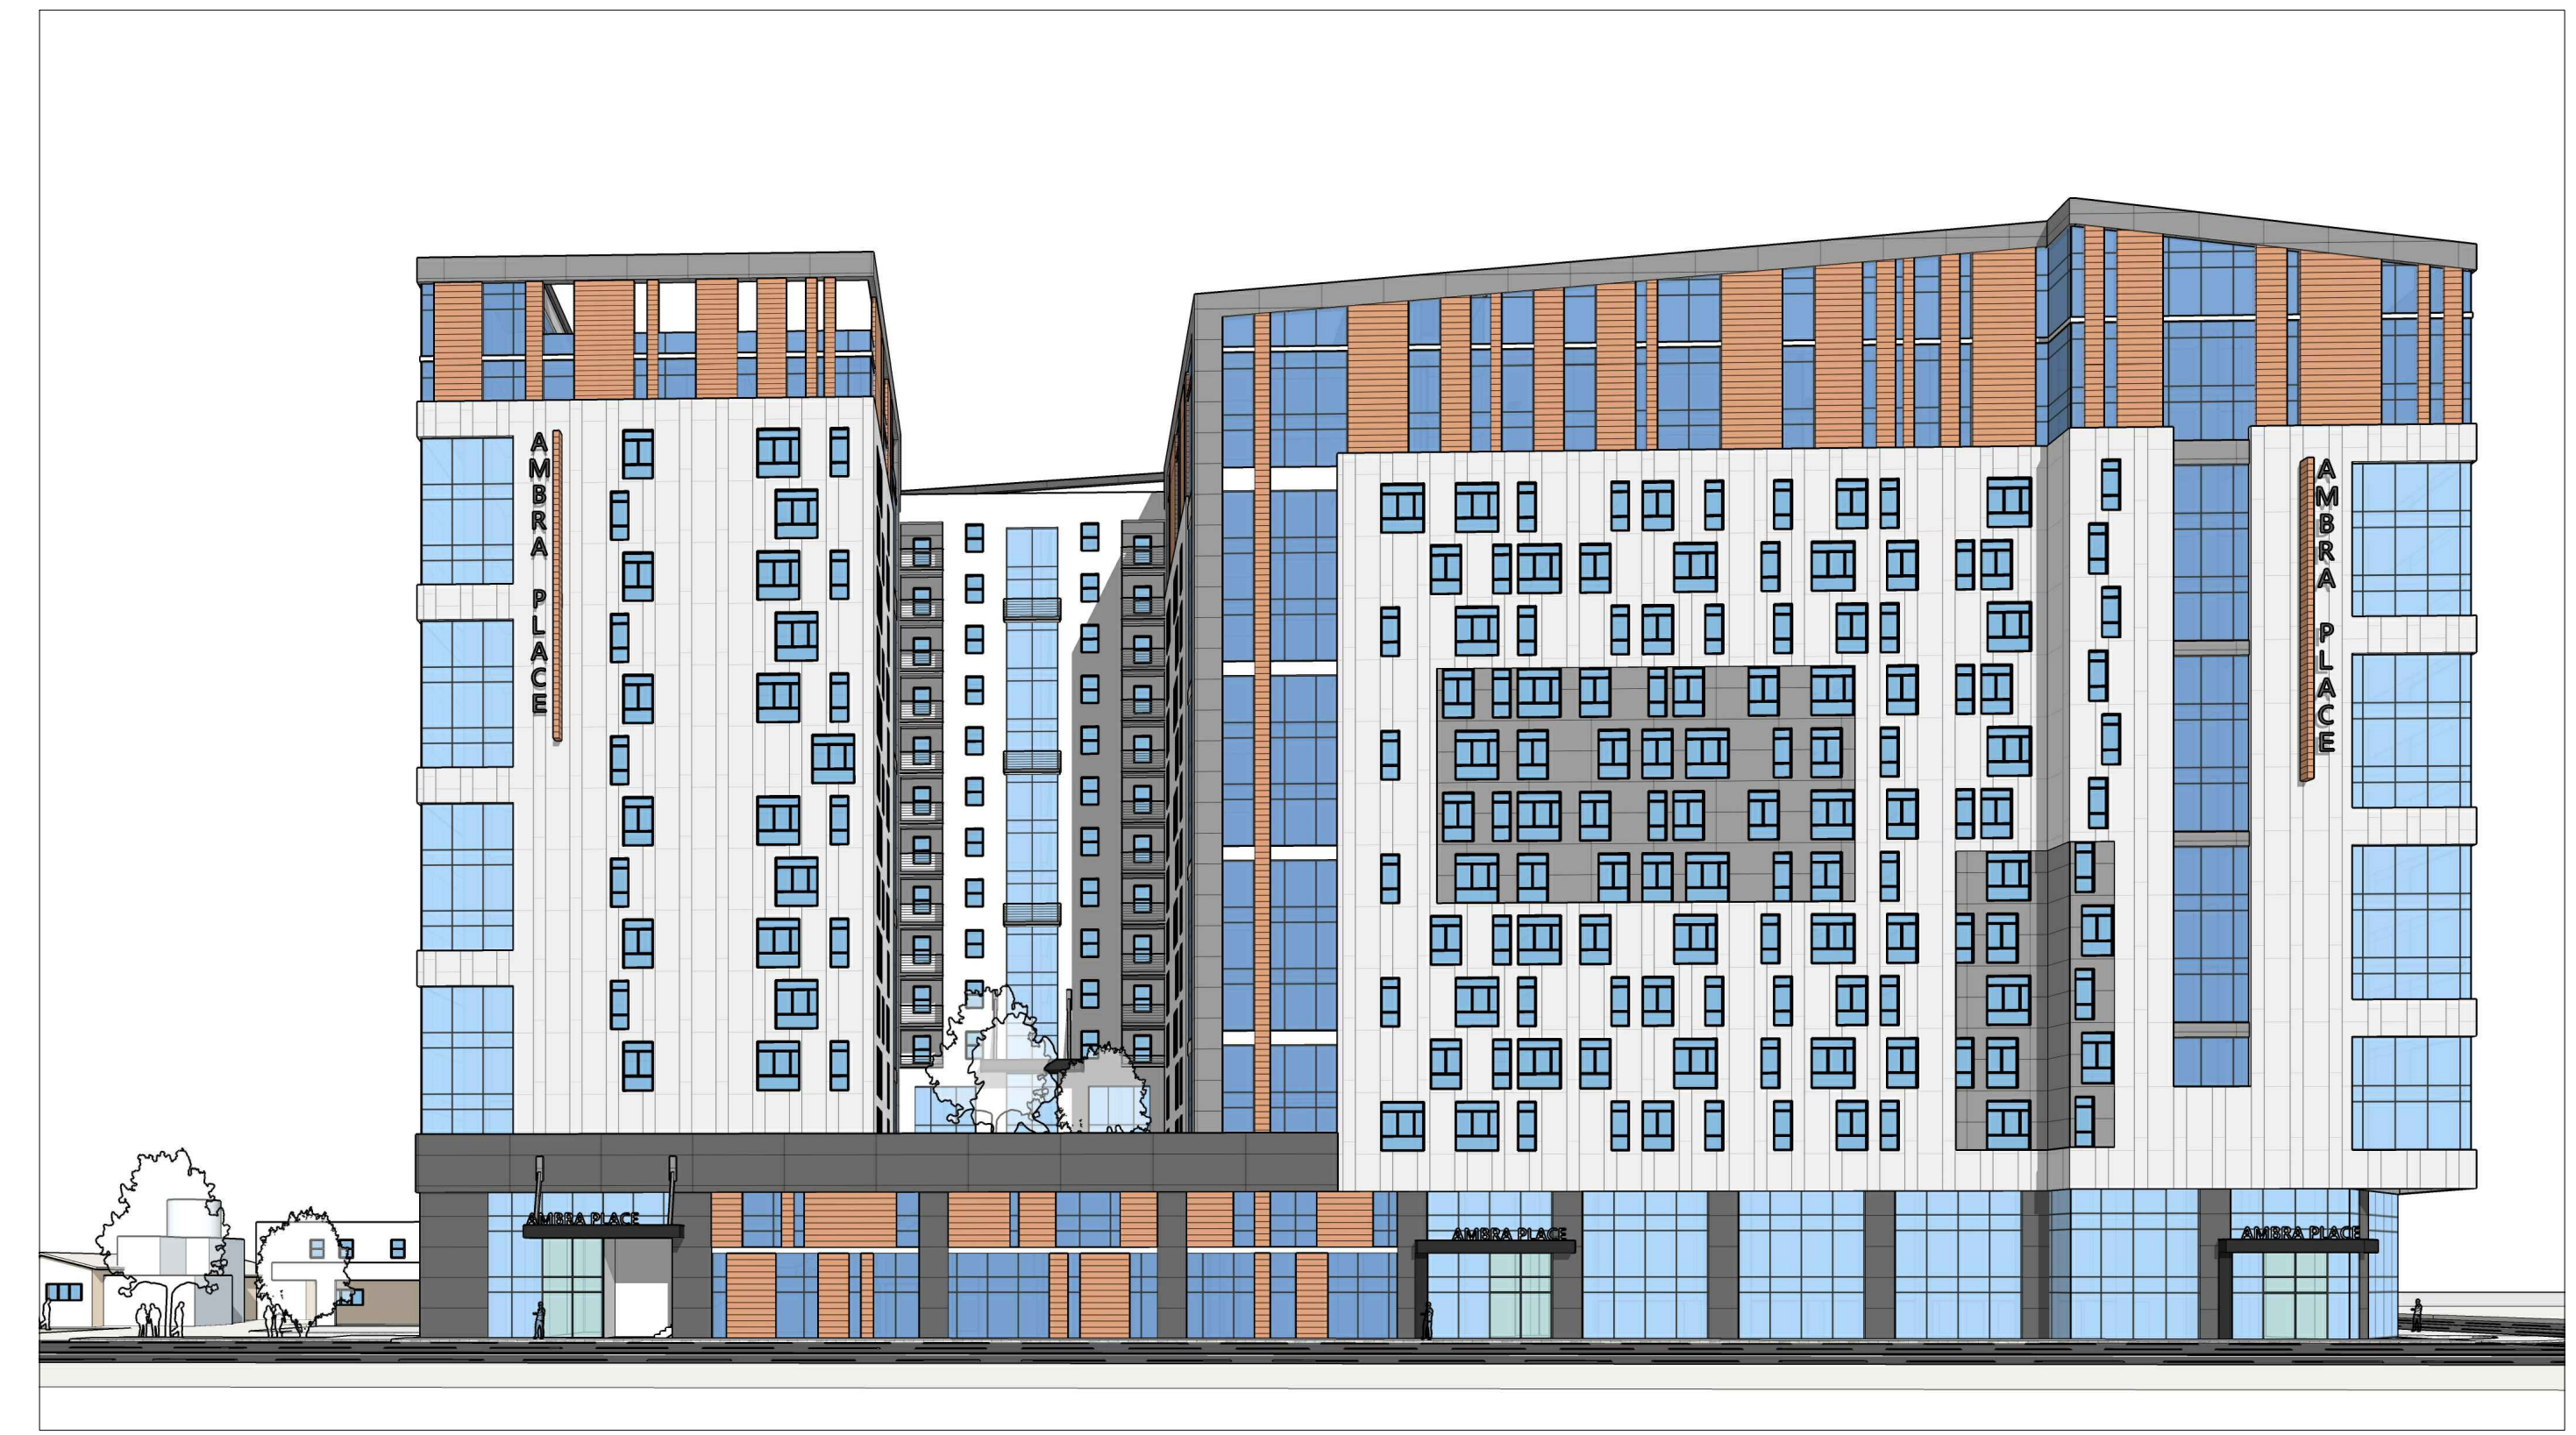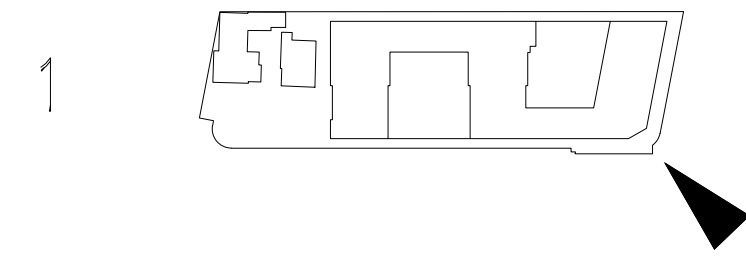

AMBRA APARTMENTS
 901-987 N. RENGSTORFF AVENUE
 MOUNTAIN VIEW, CA

Date: OCT/2023

Drawing Title:

Scale:

PERSPECTIVES

Revisions:

Sheet No.

A2.1

of

Sheets

LPMD
Architects

1288 Kifer Road, Unit 206,
 Sunnyvale, CA 94086
 Telephone : 408-992-0280
 Fax : 408-992-0281