



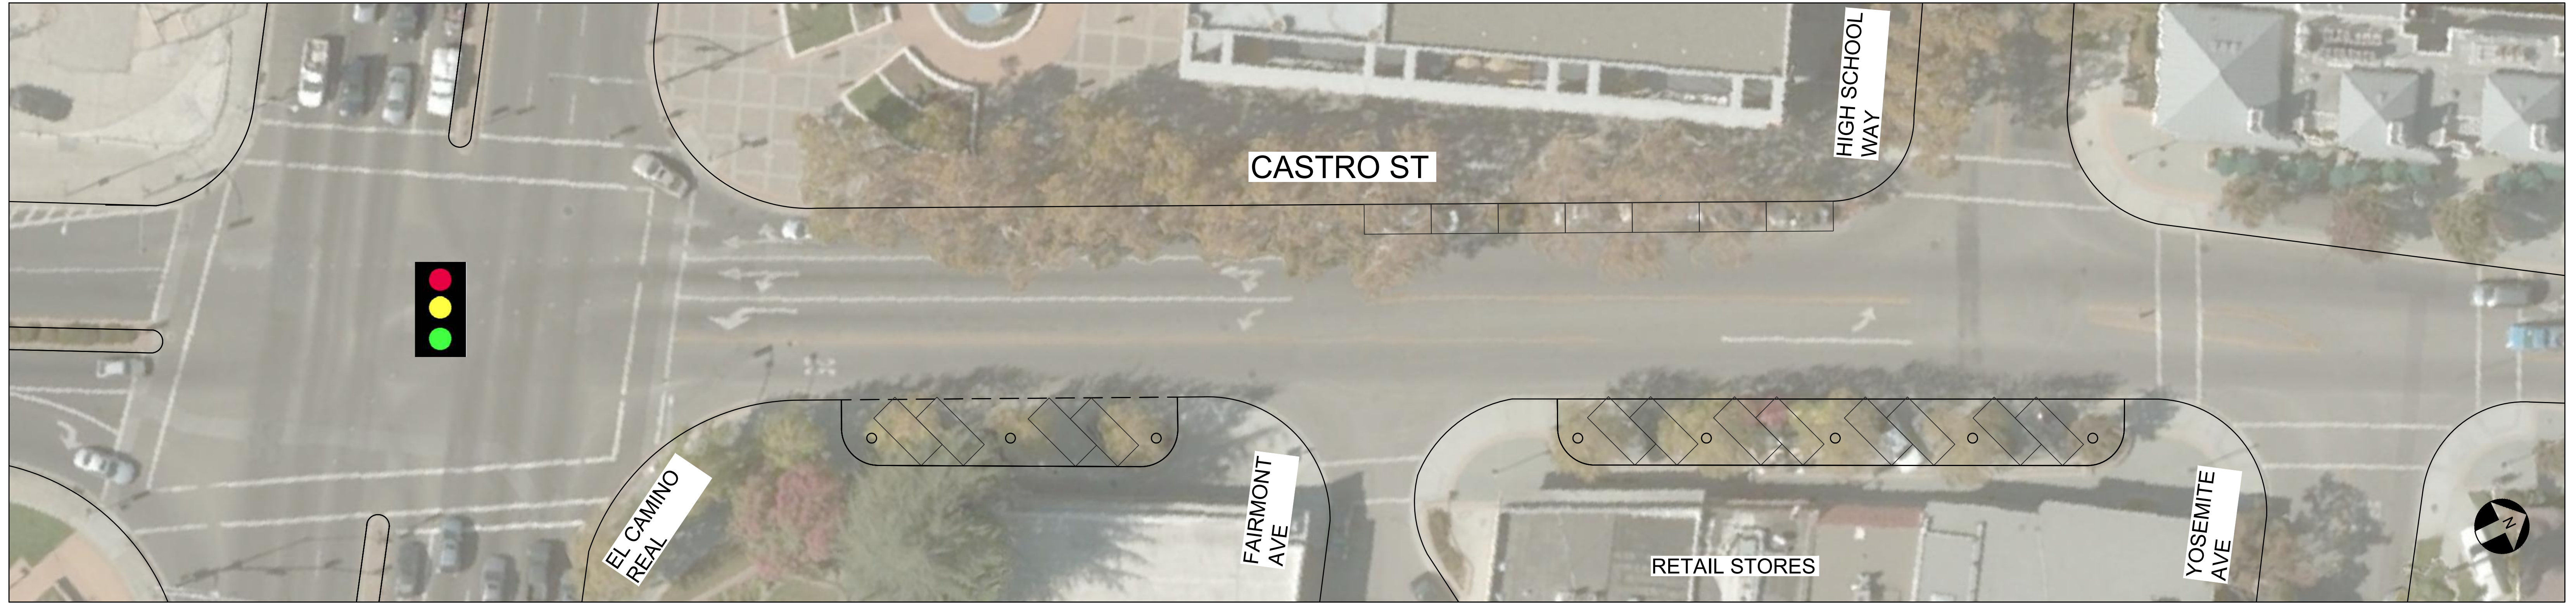

EXISTING

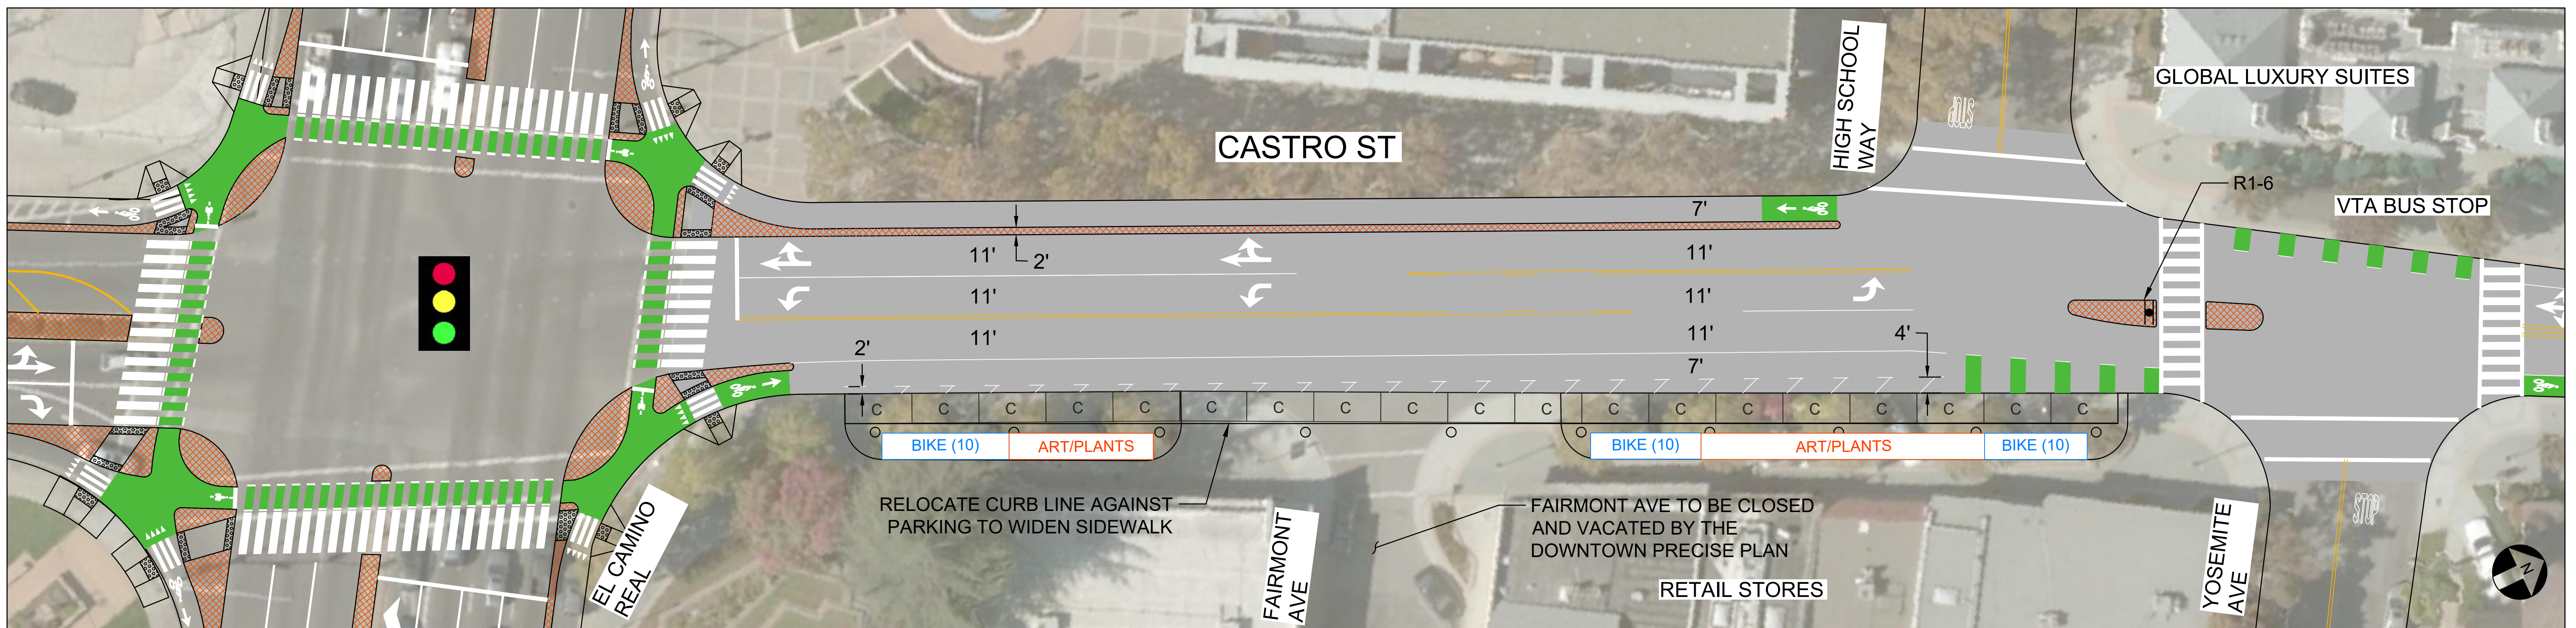

SHORT/MEDIUM TERM - BIKE LANES WITH EXISTING PARKING



LEGEND


-  STANDARD PARKING SPACE
8'x18' FOR ANGLED PARKING, 8'x22' FOR PARALLEL PARKING
-  COMPACT PARKING SPACE
7'x16' FOR ANGLED PARKING, 8'x18' FOR PARALLEL PARKING



R1-6



EXAMPLE STREET ART

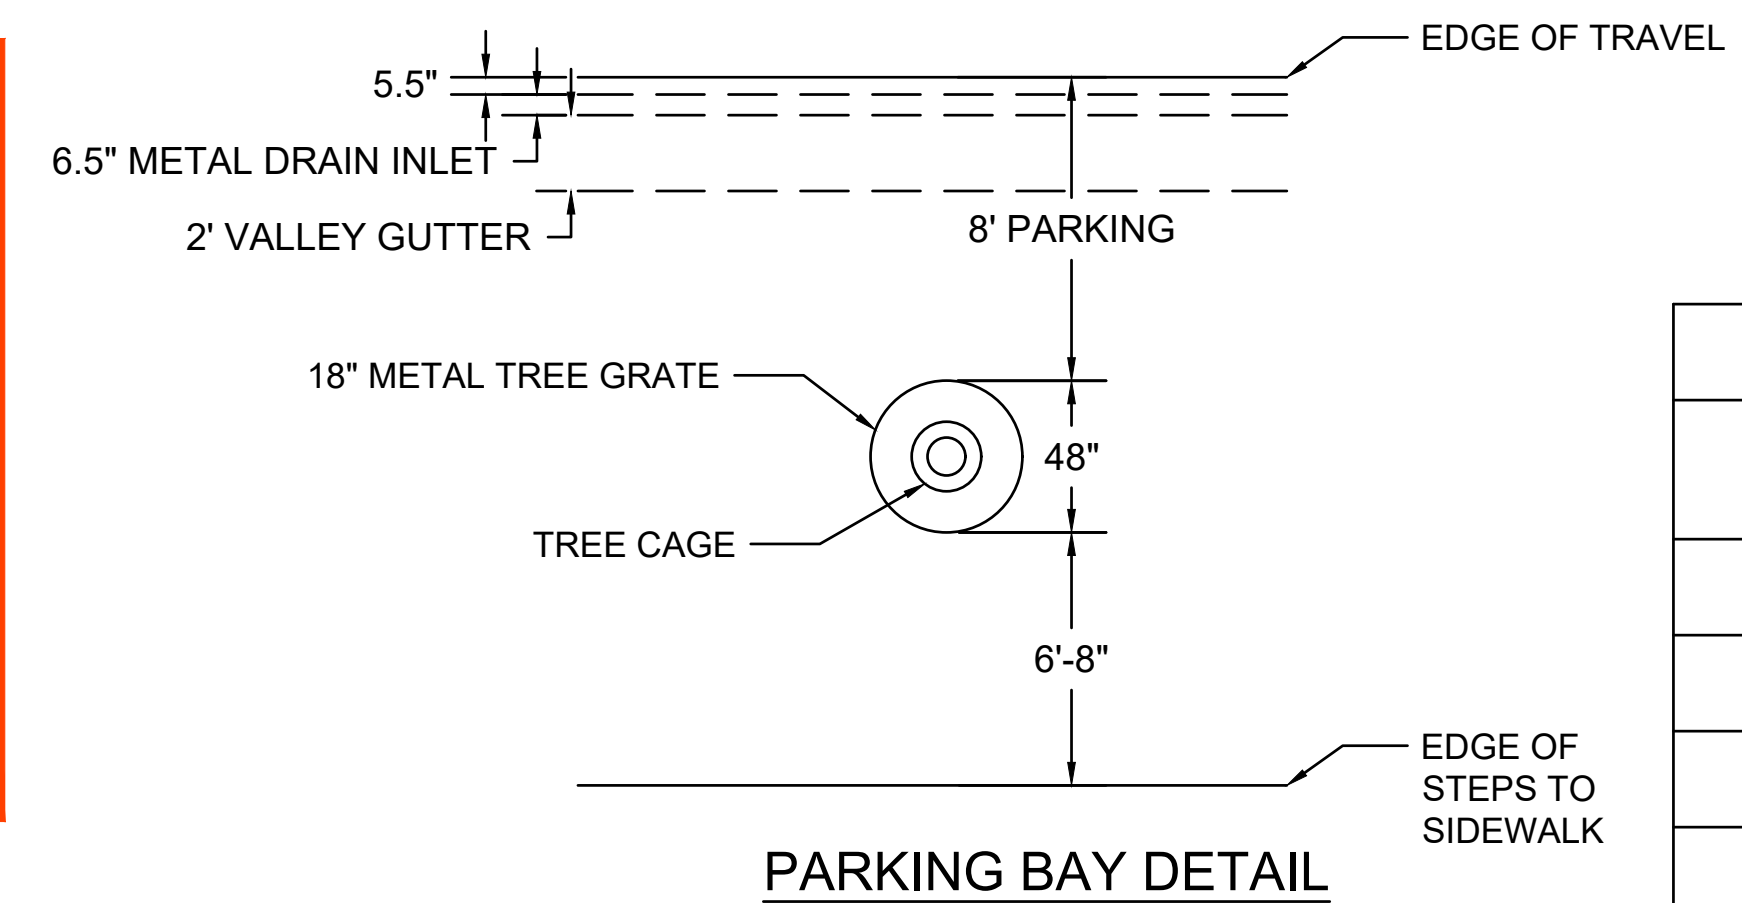

TOTAL PARKING SPACES THIS BLOCK		
PARKING	EXISTING SPACES	PROPOSED SPACES
ANGLED PARKING	12	0
PARALLEL PARKING	7	19
BIKE PARKING	8	38
TOTAL PARKING	27	57